



**CREATIVE  
CONCRETE**

Innovation in concrete since 1999

Ballinamere, Tullamore, Co. Offaly.

R35 P866

Tel: 057 9355808

Fax: 057 9355558

Email: [info@creativeconcrete.ie](mailto:info@creativeconcrete.ie)

Website: [www.creativeconcrete.ie](http://www.creativeconcrete.ie)

**MANUFACTURES OF:**

Approved Utility Chambers - ESB Mini-Pillar Vault -



Eir-Virgin Media - Public Lighting - TV / CCTV.

Irish Water - FLORITE Private Side Inspection Chamber,

Sluice Valves, Fire Hydrant and Air Valve Chamber.

**ESB MINI-PILLAR VAULT  
(VC2 COVER & FRAME)**

**APPROX. WEIGHT:  
950 Kg**

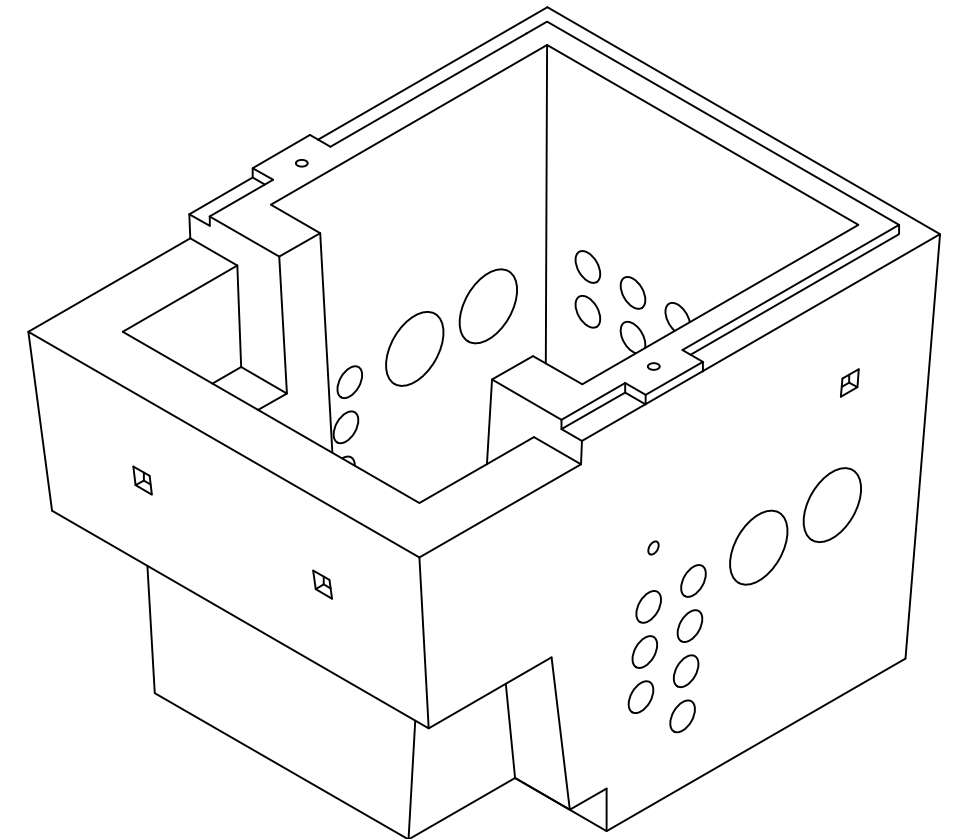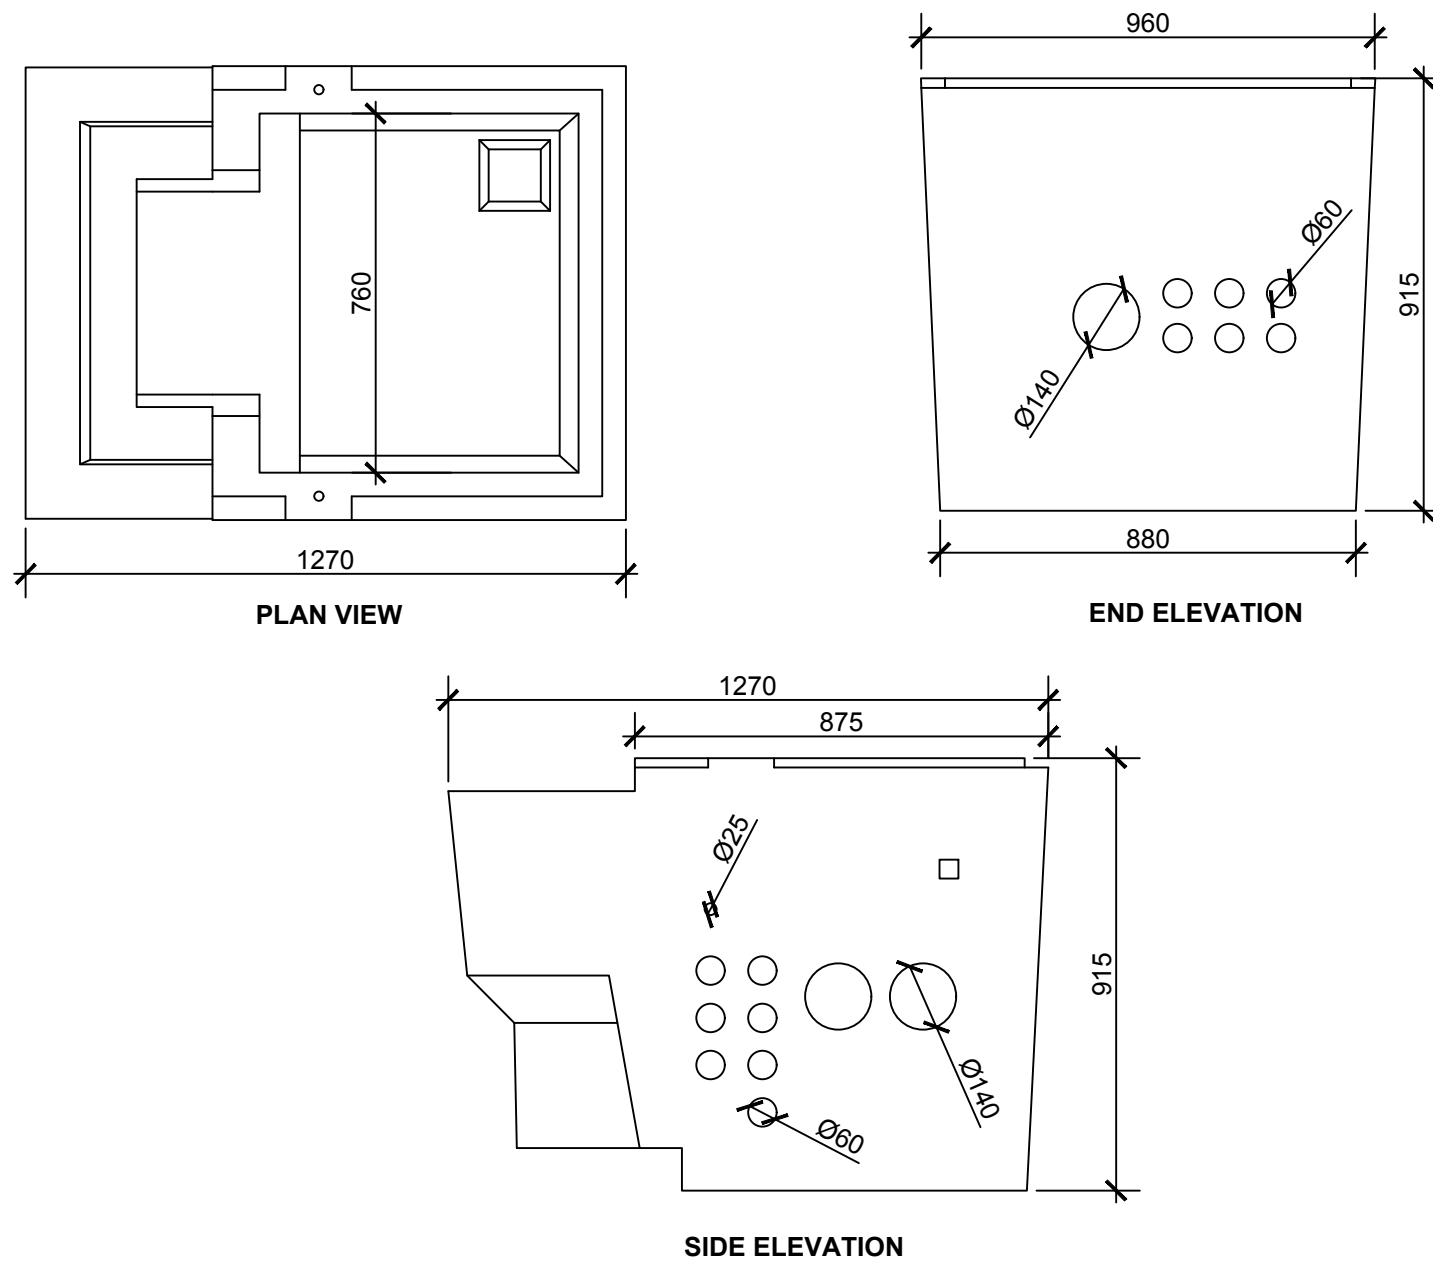

**ESB APPROVED**

